
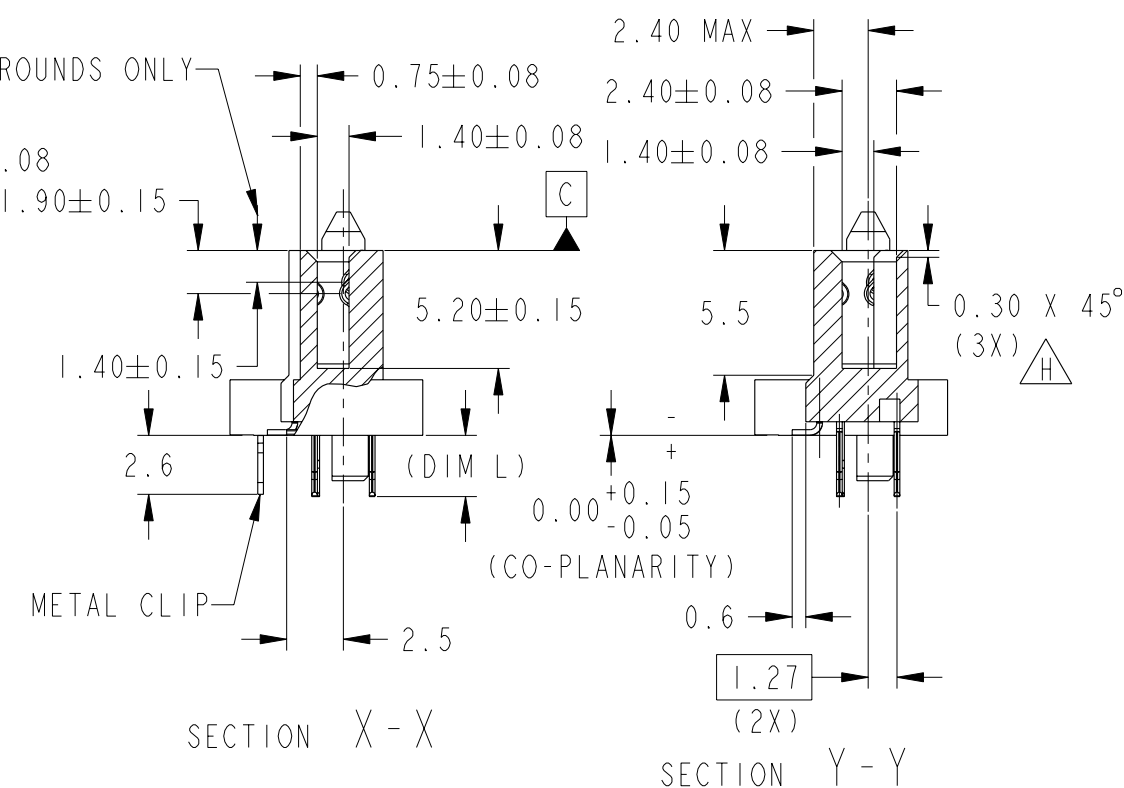
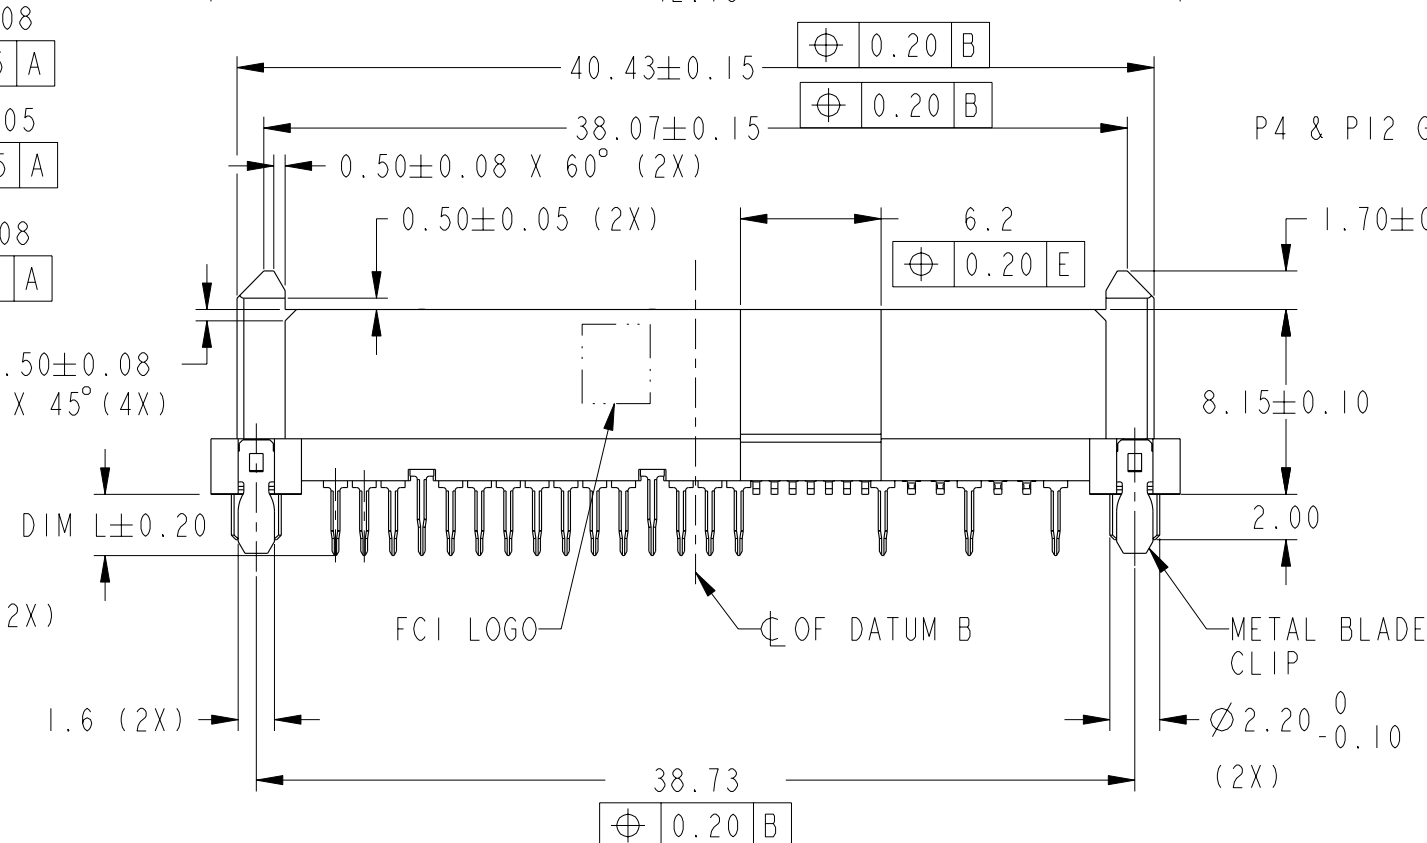
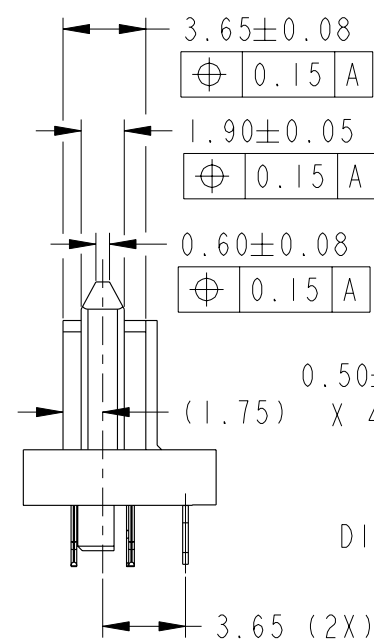
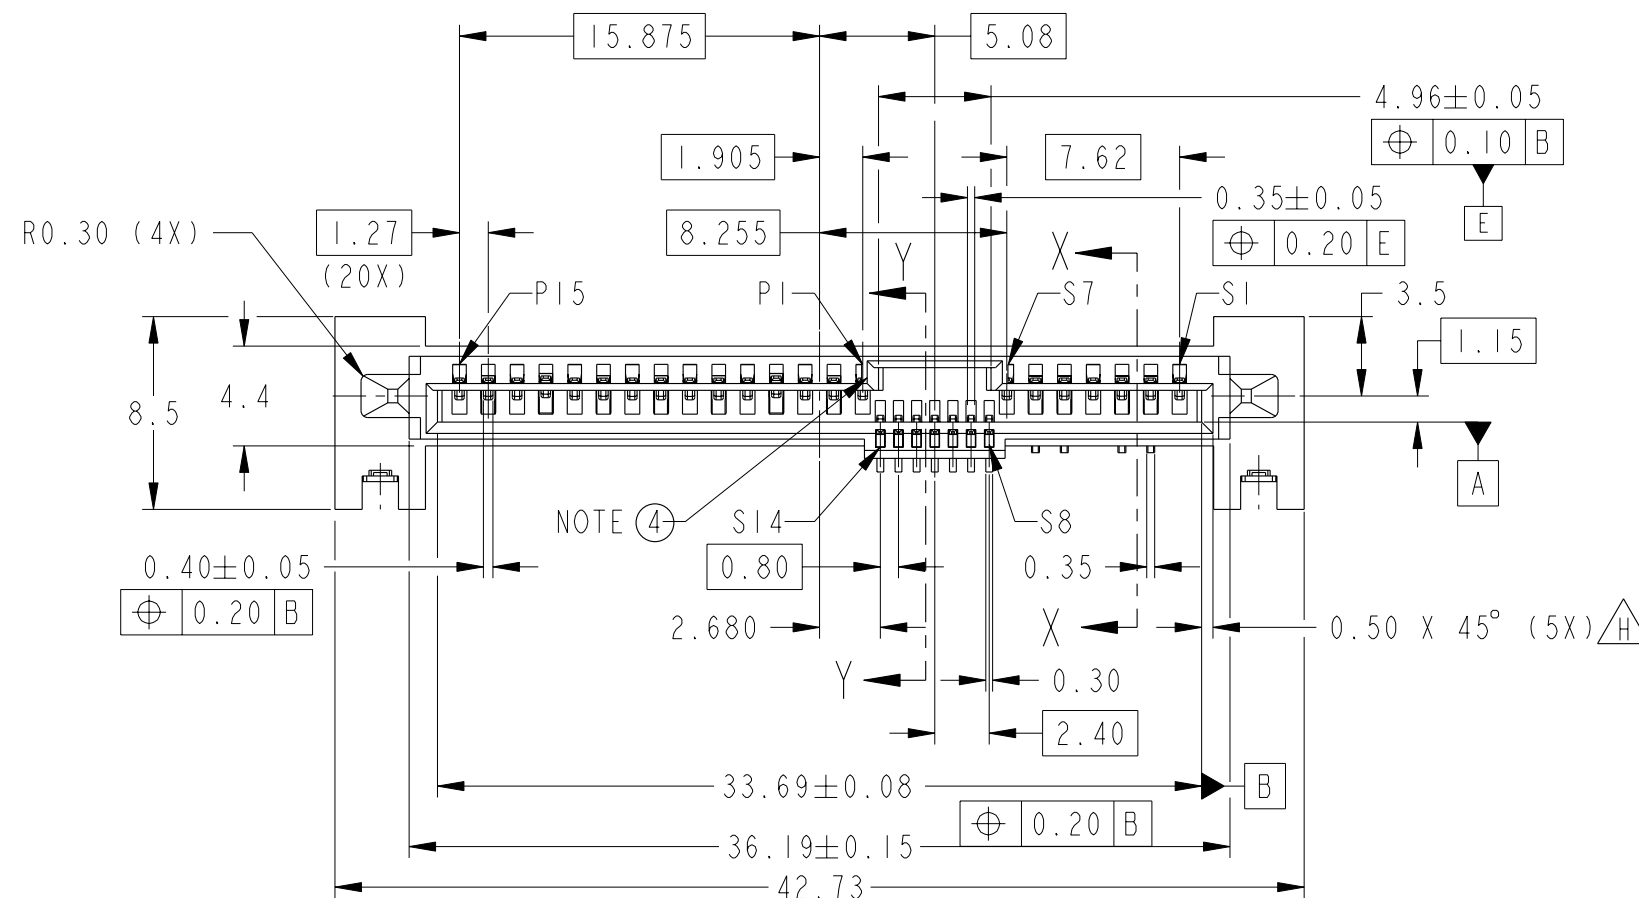


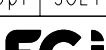

spec ref -				dr		GL L00	2005-02-23	projection		MM		size		A3	scale		3:1				
tolerance std				TOLERANCES UNLESS OTHERWISE SPECIFIED				eng		GL L00	2005-02-23					ecn no		S10-0228			
ISO 406				chr		GL L00	2010-10-28	rel level		-											
ISO 1101				appr		JOEY NG	2010-10-28	product family				S-ATA									
surface - 		linear		0.X	± -				title		SAS RECEPTACLE WIDE				dwg no		10036876		rev		H
		0.XX		±0.20																	
		0.XXX		± -																	
ISO 1302		angular		0°	±2°		www.fci.com		cat. no.		-		Product - Customer Drw				sheet 1 of 3				

NOTES:

1. MATERIAL:
1) HOUSING : HIGH TEMP TERMOPLASTIC, UL 94V-0
COLOUR : BLACK
2) TERMINAL : COPPER ALLOY
3) HOLD DOWN : COPPER ALLOY
2. FINISH :
1) TERMINAL : 30µ" Au PLATING (CONTACT POINT) OVER 50µ" NICKEL
2) SOLDER TAIL : 50µ" MIN Sn OVER 50µ" NICKEL
3) HOLD DOWN : 50µ" MIN Sn OVER 50µ" NICKEL
3. -
4. PER SFF REV 1.3
- ⑤ PART WITH PICK-UP CAP, P/N XXXXXXXX-XXXC LF
- ⑥ THE STD PACKAGING IS IN TRAY
7. FOR TAPE & REEL PACKAGING, SUFFIX "-TR" ADDED.
P/N XXXXXXXX-XXXC-TR LF
8. THE HOUSING WILL WITHSTAND EXPOSURE TO 260°C PEAK TEMPERATURE
FOR 10 SECONDS IN A CONVECTION, INFRA-RED OR VAPOR PHASE REFLOW OVEN
- ⑨ THIS PRODUCT MEETS EUROPEAN UNION DIRECTIVES AND OTHER COUNTRY
REGULATIONS AS DESCRIBED IN GS-22-008
- ⑩ PART NUMBERS ENDING IN "LF" MEANS FOR NOTE 8 LEAD FREE IDENTIFICATION
- (i) ~~XXXXXXXX-XXXLF IS EQUIVALENT TO PREVIOUS P/N XXXXXXXX-XXX~~
(ii) ~~XXXXXXXX-XXXCLF IS EQUIVALENT TO PREVIOUS P/N XXXXXXXX-XXXC~~
11. A  SYMBOL WILL BE NEXT TO ANY DIMENSION, VIEW, OR NOTE WHICH
HAS BEEN MODIFIED WITH THE CURRENT DRAWING REVISION.

spec ref		-		dr		GL L00	2005-02-23	projection	MM	size	A3	scale	3:1									
tolerance std	TOLERANCES UNLESS OTHERWISE SPECIFIED			eng		GL L00	2005-02-23			ecn no	S10-0228											
				chr		GL L00	2010-10-28															
				appr		JOEY NG	2010-10-28															
							2010-10-28	product family		S-ATA	rel level		-									
surface	linear	0.X		± -			title			SAS RECEPTACLE WIDE			dwg no	10036876			rev					
		0.XX		±0.20																		
		0.XXX		± -																		
	angular		0°		±2°													www.fci.com			cat. no.	
ISO 1302																						



**Стандарт
Электрон
Связь**

Мы молодая и активно развивающаяся компания в области поставок электронных компонентов. Мы поставляем электронные компоненты отечественного и импортного производства напрямую от производителей и с крупнейших складов мира.

Благодаря сотрудничеству с мировыми поставщиками мы осуществляем комплексные и плановые поставки широчайшего спектра электронных компонентов.

Собственная эффективная логистика и склад в обеспечивает надежную поставку продукции в точно указанные сроки по всей России.

Мы осуществляем техническую поддержку нашим клиентам и предпродажную проверку качества продукции. На все поставляемые продукты мы предоставляем гарантию .

Осуществляем поставки продукции под контролем ВП МО РФ на предприятия военно-промышленного комплекса России , а также работаем в рамках 275 ФЗ с открытием отдельных счетов в уполномоченном банке. Система менеджмента качества компании соответствует требованиям ГОСТ ISO 9001.

Минимальные сроки поставки, гибкие цены, неограниченный ассортимент и индивидуальный подход к клиентам являются основой для выстраивания долгосрочного и эффективного сотрудничества с предприятиями радиоэлектронной промышленности, предприятиями ВПК и научно-исследовательскими институтами России.

С нами вы становитесь еще успешнее!

Наши контакты:

Телефон: +7 812 627 14 35

Электронная почта: sales@st-electron.ru

Адрес: 198099, Санкт-Петербург,
Промышленная ул, дом № 19, литера Н,
помещение 100-Н Офис 331